

PROPERTY SURVEY FOR
**ROMAN CATHOLIC
BISHOP**

**ROOSEVELT CITY SURVEY
PLAT "E"
BLOCK 2**

**SECTION 15,
TOWNSHIP 2 SOUTH
RANGE 1 WEST
UINTAH SPECIAL BASE &
MERIDIAN**

LEGAL DESCRIPTION

ALL OF LOT 7 AND THE WEST 20.00 FEET OF LOT 6,
BLOCK 2, PLAT "E", ROOSEVELT CITY SURVEY

ABOVE DESCRIBED PARCEL CONTAINS 0.305 ACRE.


- SET MAG NAIL & WASHER
- FOUND MONUMENTS AS PER DUCHESNE COUNTY PLAT # 212
FILED 31 DEC 1991

SURVEYOR'S CERTIFICATE

This is to certify that I have surveyed the parcel of land shown on this plat, and that the monuments indicated were found or set during said survey, and that this plat accurately represents said survey to the best of my knowledge.



FOUND COUNTY
MONUMENT AT THE
POSITION OF THE
NORTH QUARTER
CORNER

Rodney N. Rowley, Registered Land Surveyor,
Certificate No. 5561198, (Utah)

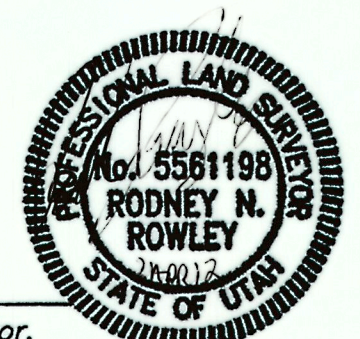


County Surveyor's File # 2552

DRAWN BY: RR
SCALE: 1" = 40'
DATE: 20 Aug 2011
JOB NUMBER 2011-220

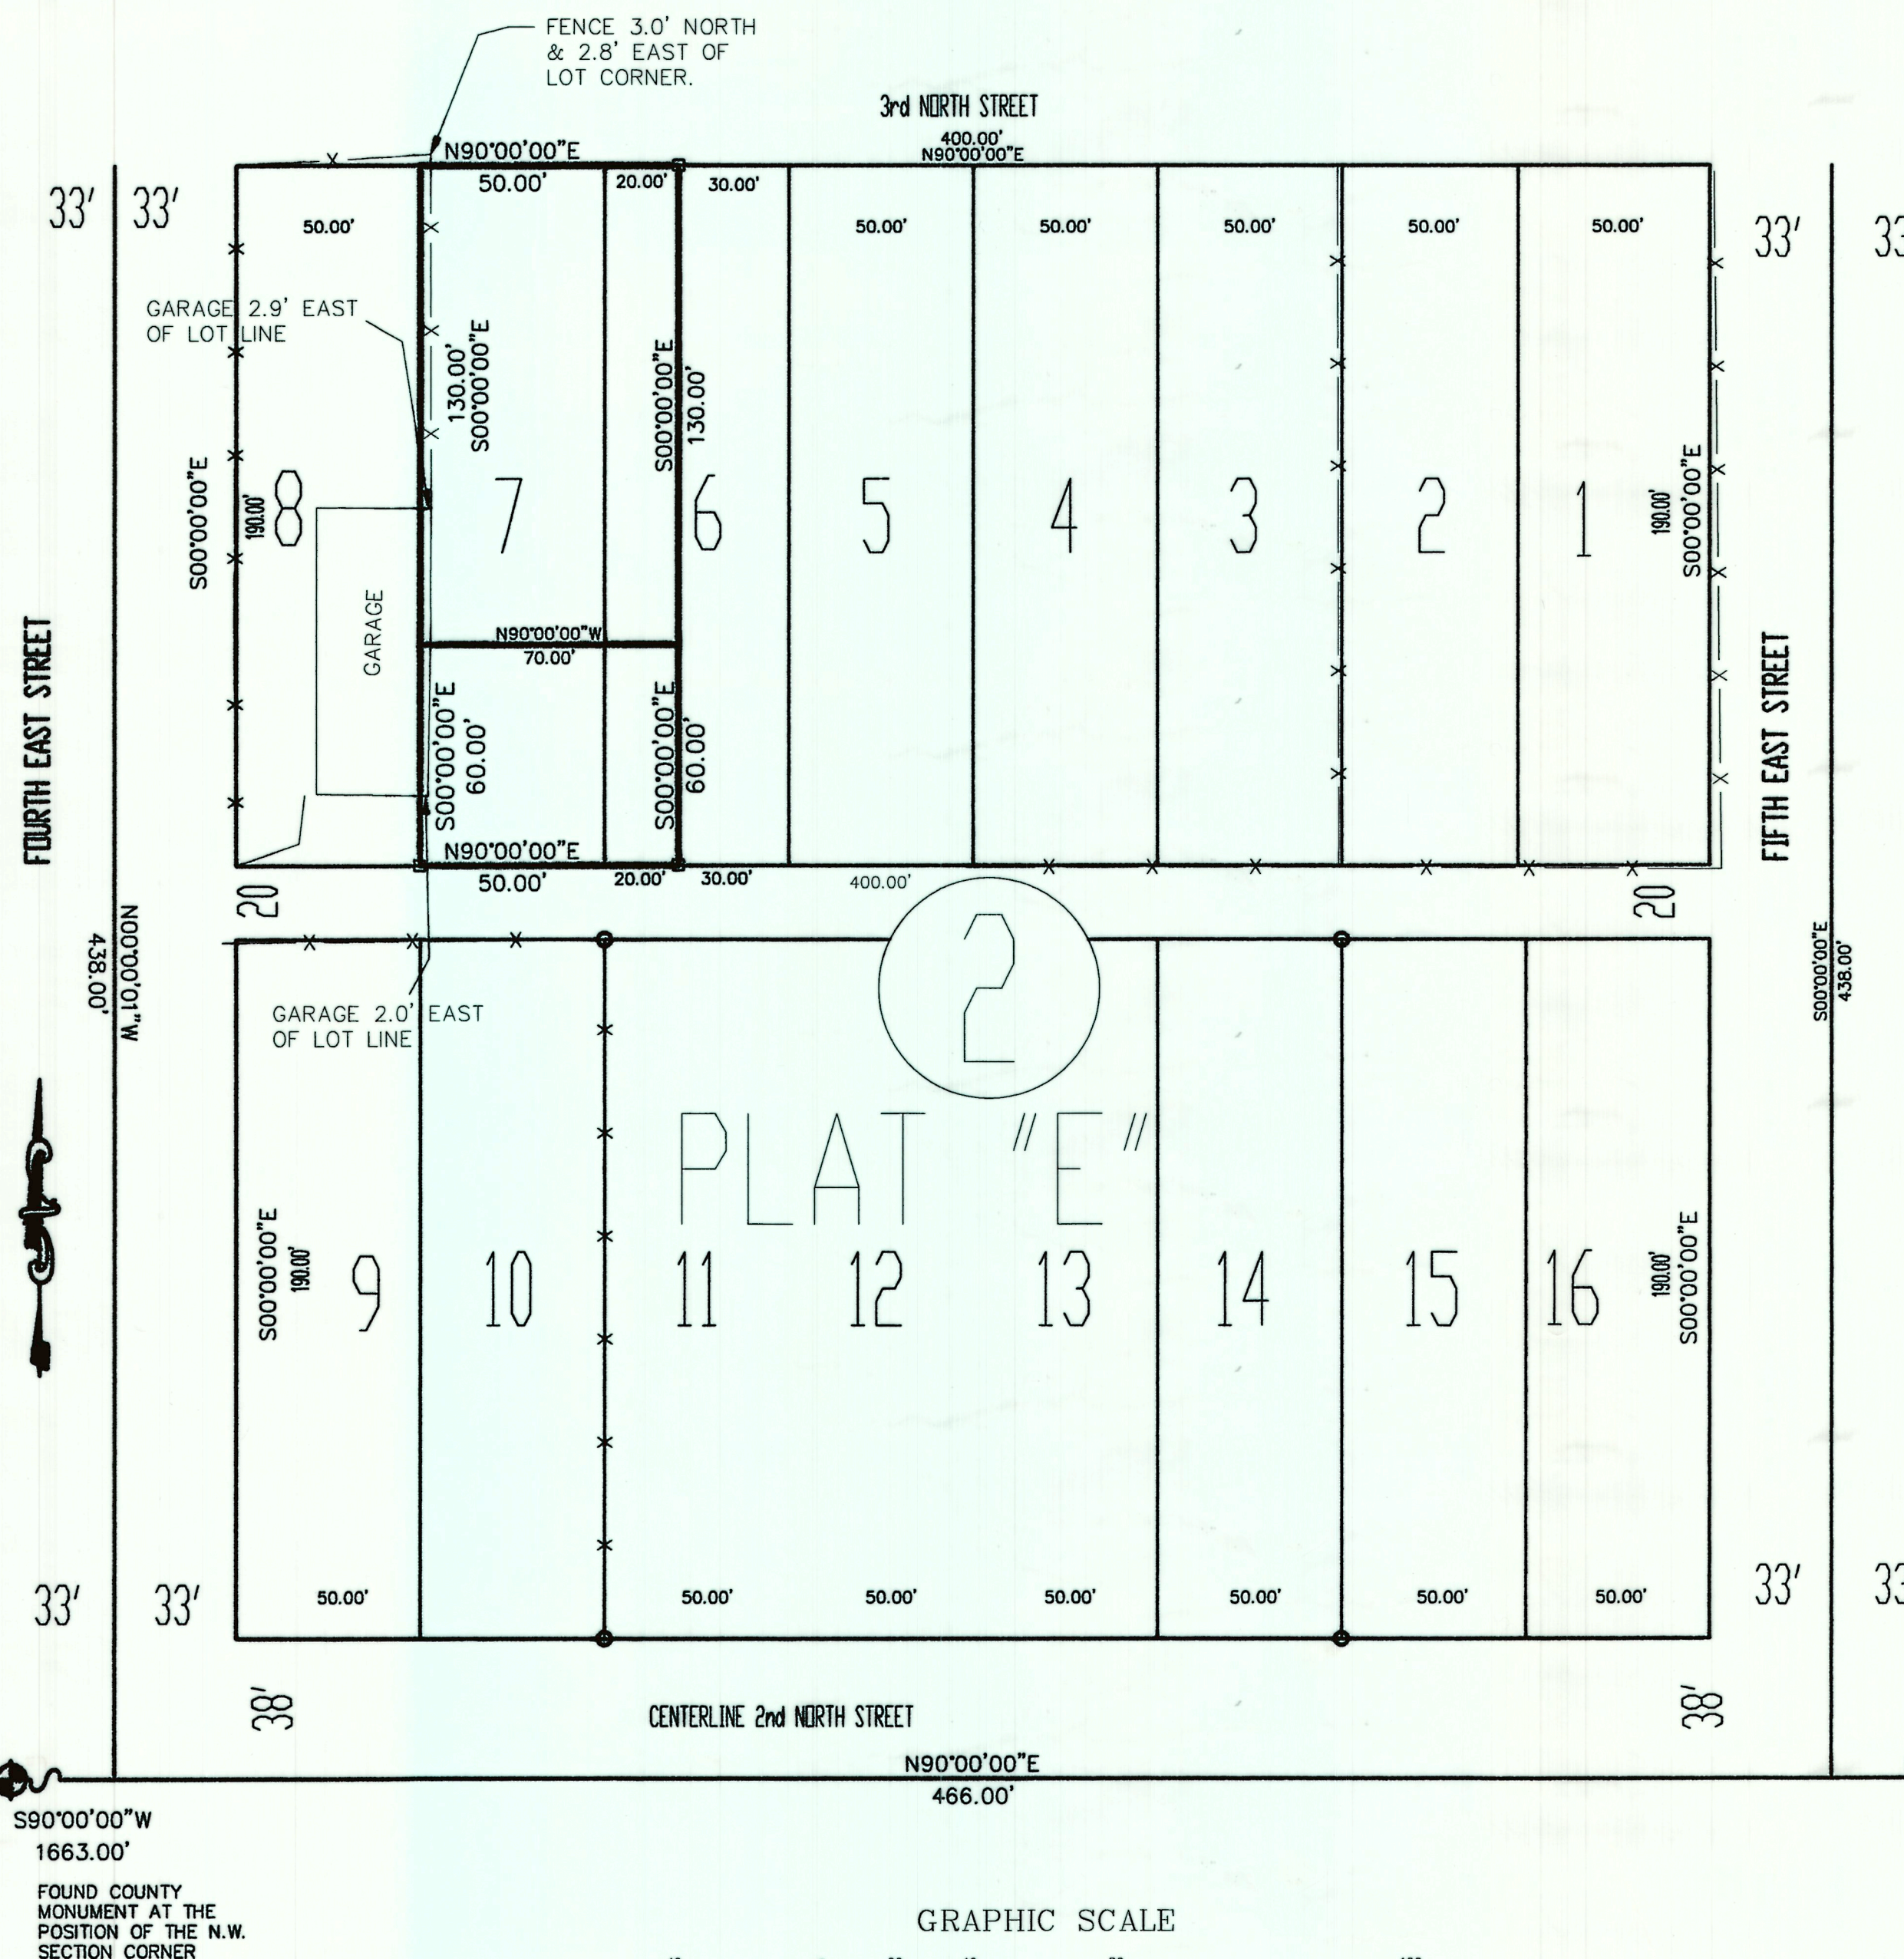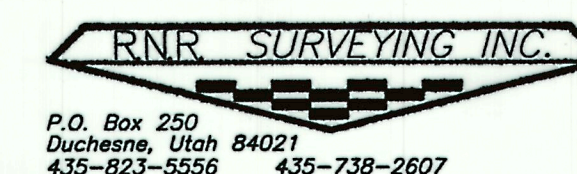

GRAPHIC SCALE

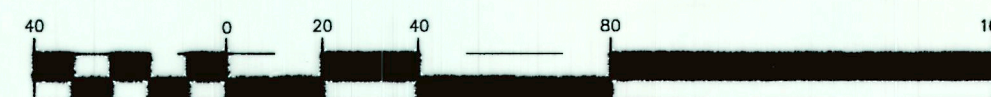

(IN FEET)
1 inch = 40 ft.